


Drawing Name: V:\Projects - Current\Simple Machine LLC\20-0720_SM Winery & Tasting Room\06 Working Drawings\Civil\Master\SMW Civil Base.dwg Last Save: April 1, 2021 9:55 PM Plt Date: April 2, 2021 2:33 PM By: Jonathan Goldstein

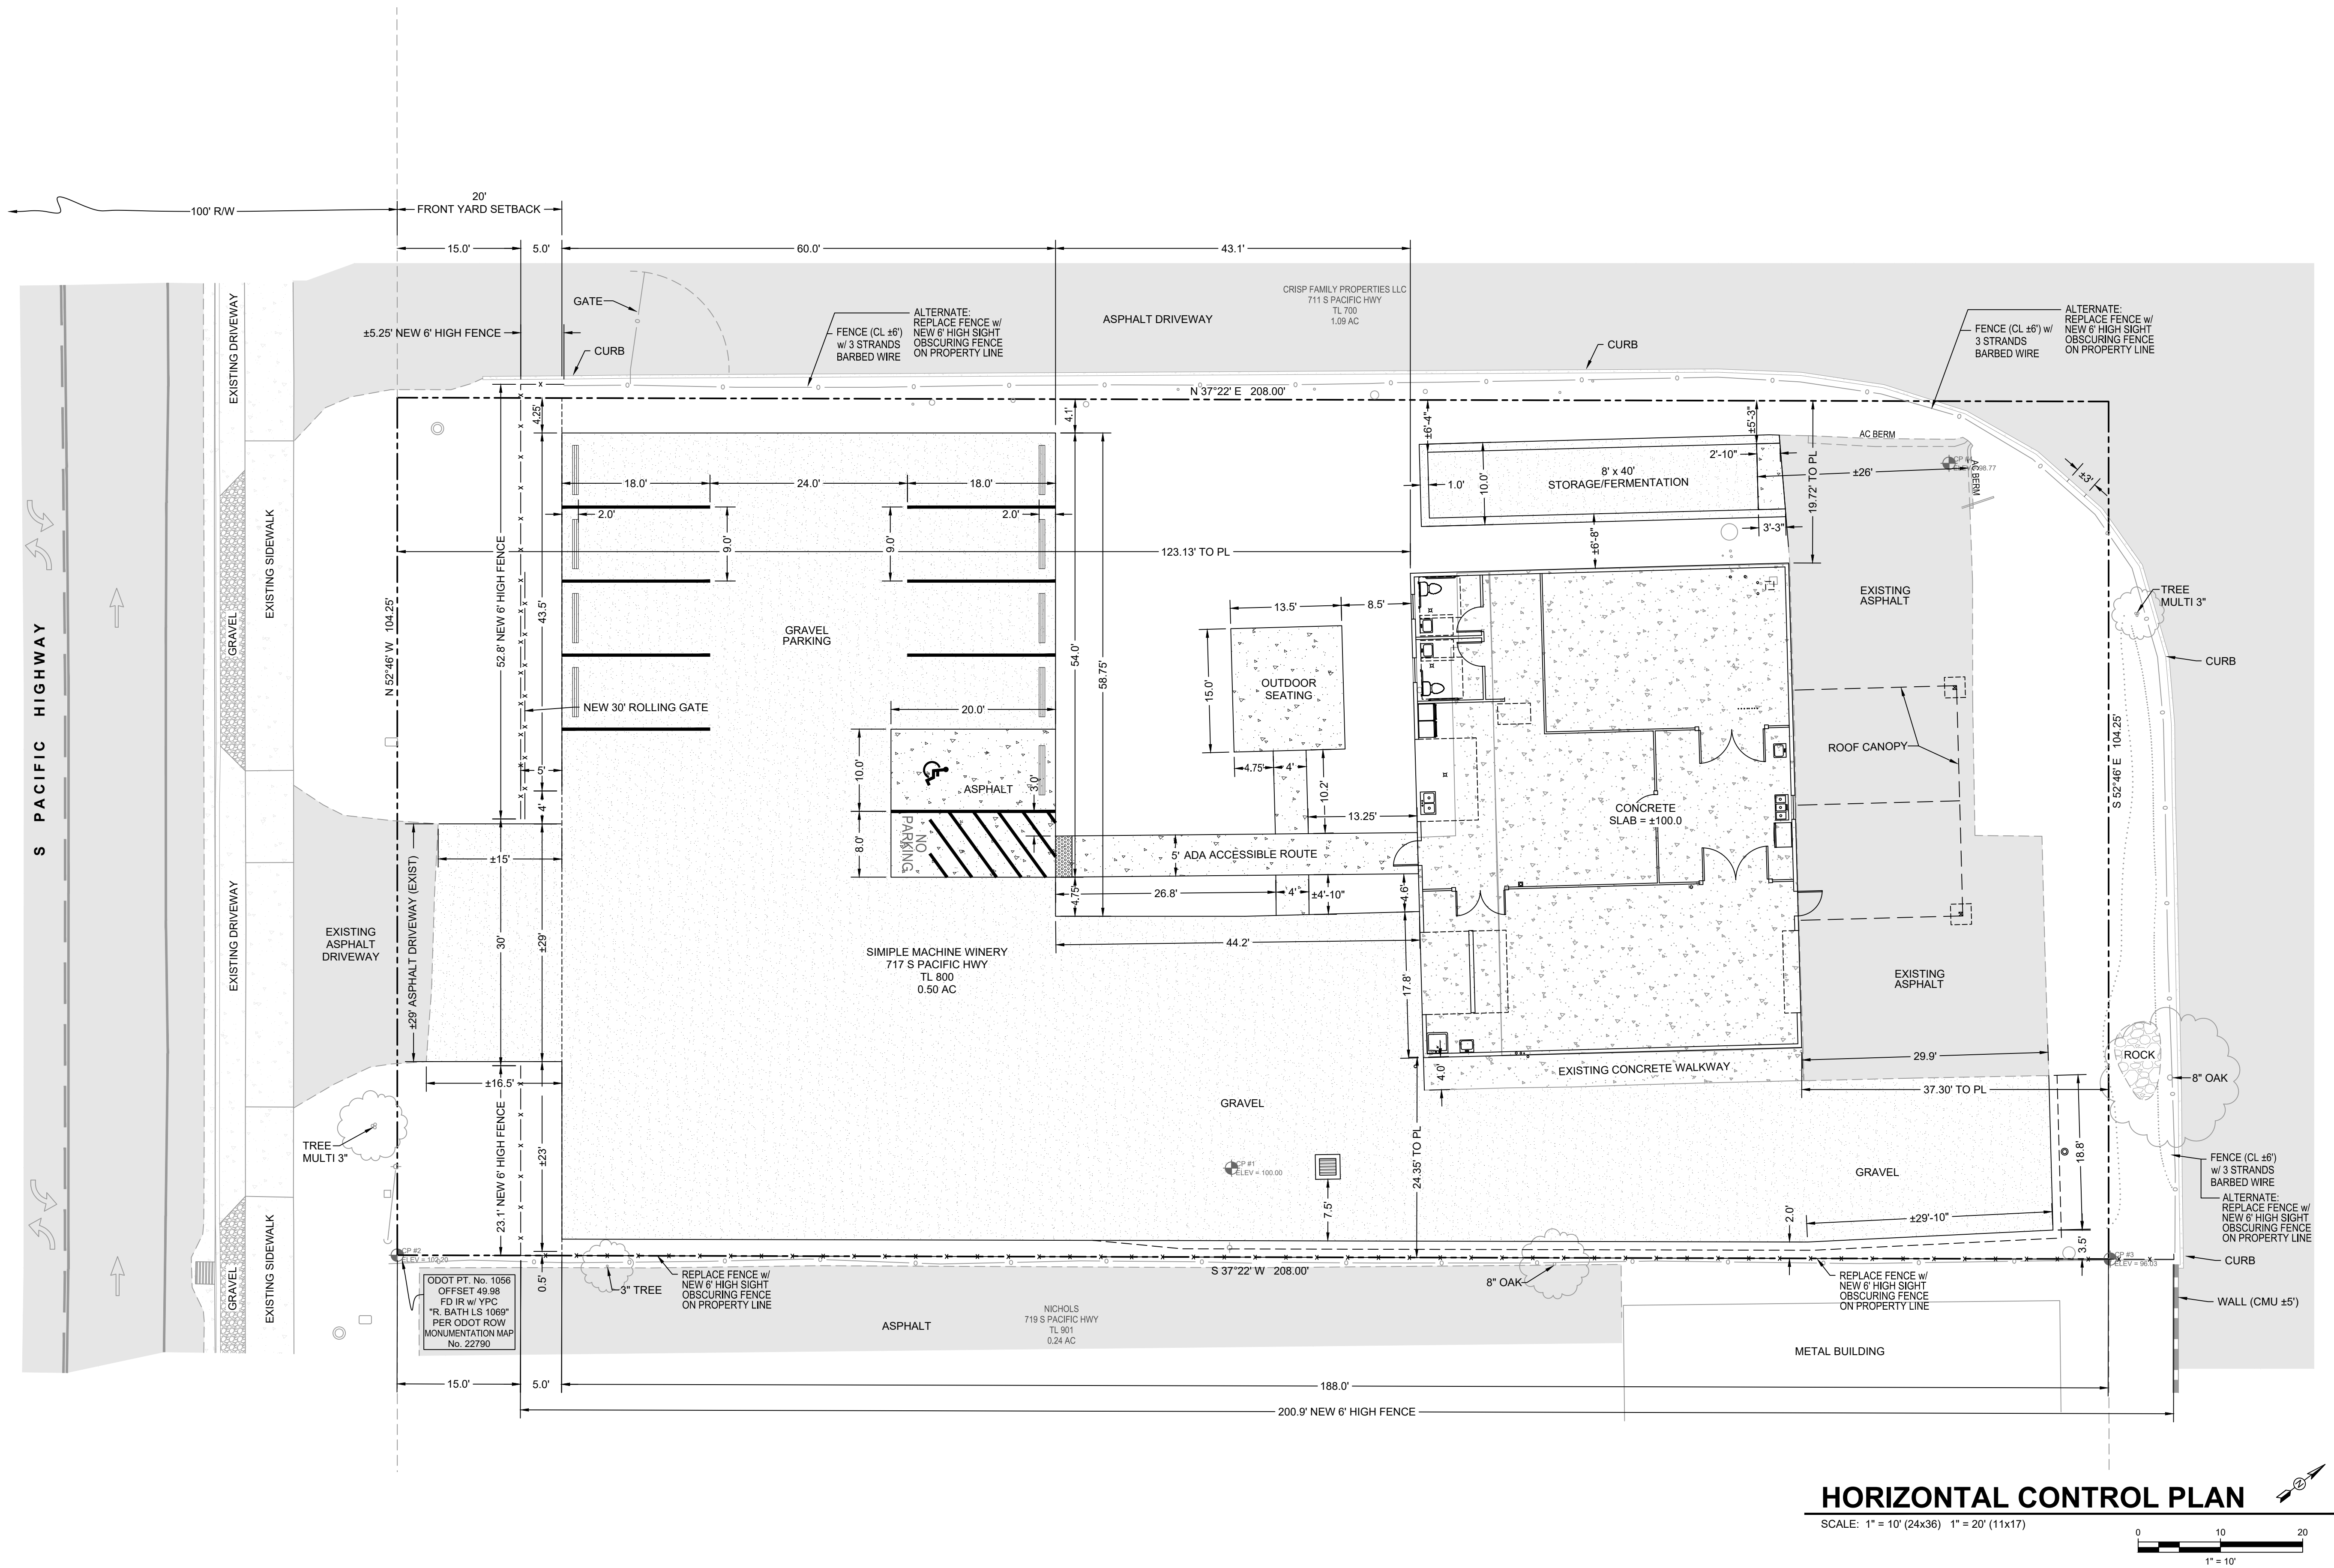

www.AuslandGroup.com

Ashland 541.482.0823
Eugene 541.345.1094
Grants Pass 541.476.3788
Medford 541.773.3387

MILESTONE:
CONSTRUCTION DOCUMENTS

ISSUE DATE: 2 APR 2021

PHASE: -

PROJECT # 20-0720

REV	DESCRIPTION

DRAWN BY: JSG

DESIGNED BY: CLK



CHECKED BY:

APPROVED BY:

SIMPLE MACHINE WINERY

717 S. PACIFIC HIGHWAY
TALENT, OREGON 97140
MAP 38-01W-285 TL 800

VERIFY SCALES

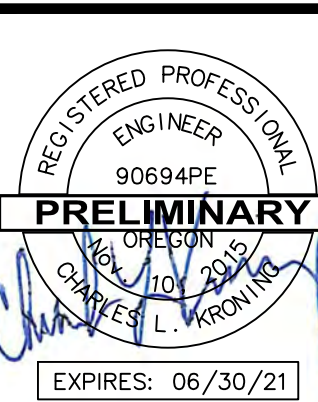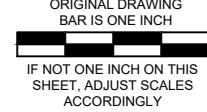

SHEET NUMBER

C3.0

HORIZONTAL CONTROL PLAN

PRELIMINARY - FOR PLAN CHECK ONLY