



# COUNTY ASSESSOR'S PARCEL MAP

## POR. CARNE HUMANA RANCHO

### T.8N., R.5W., M.D.B.&M.

Tax Area Code  
**85001**

**25-41**  
PTN. 25-14

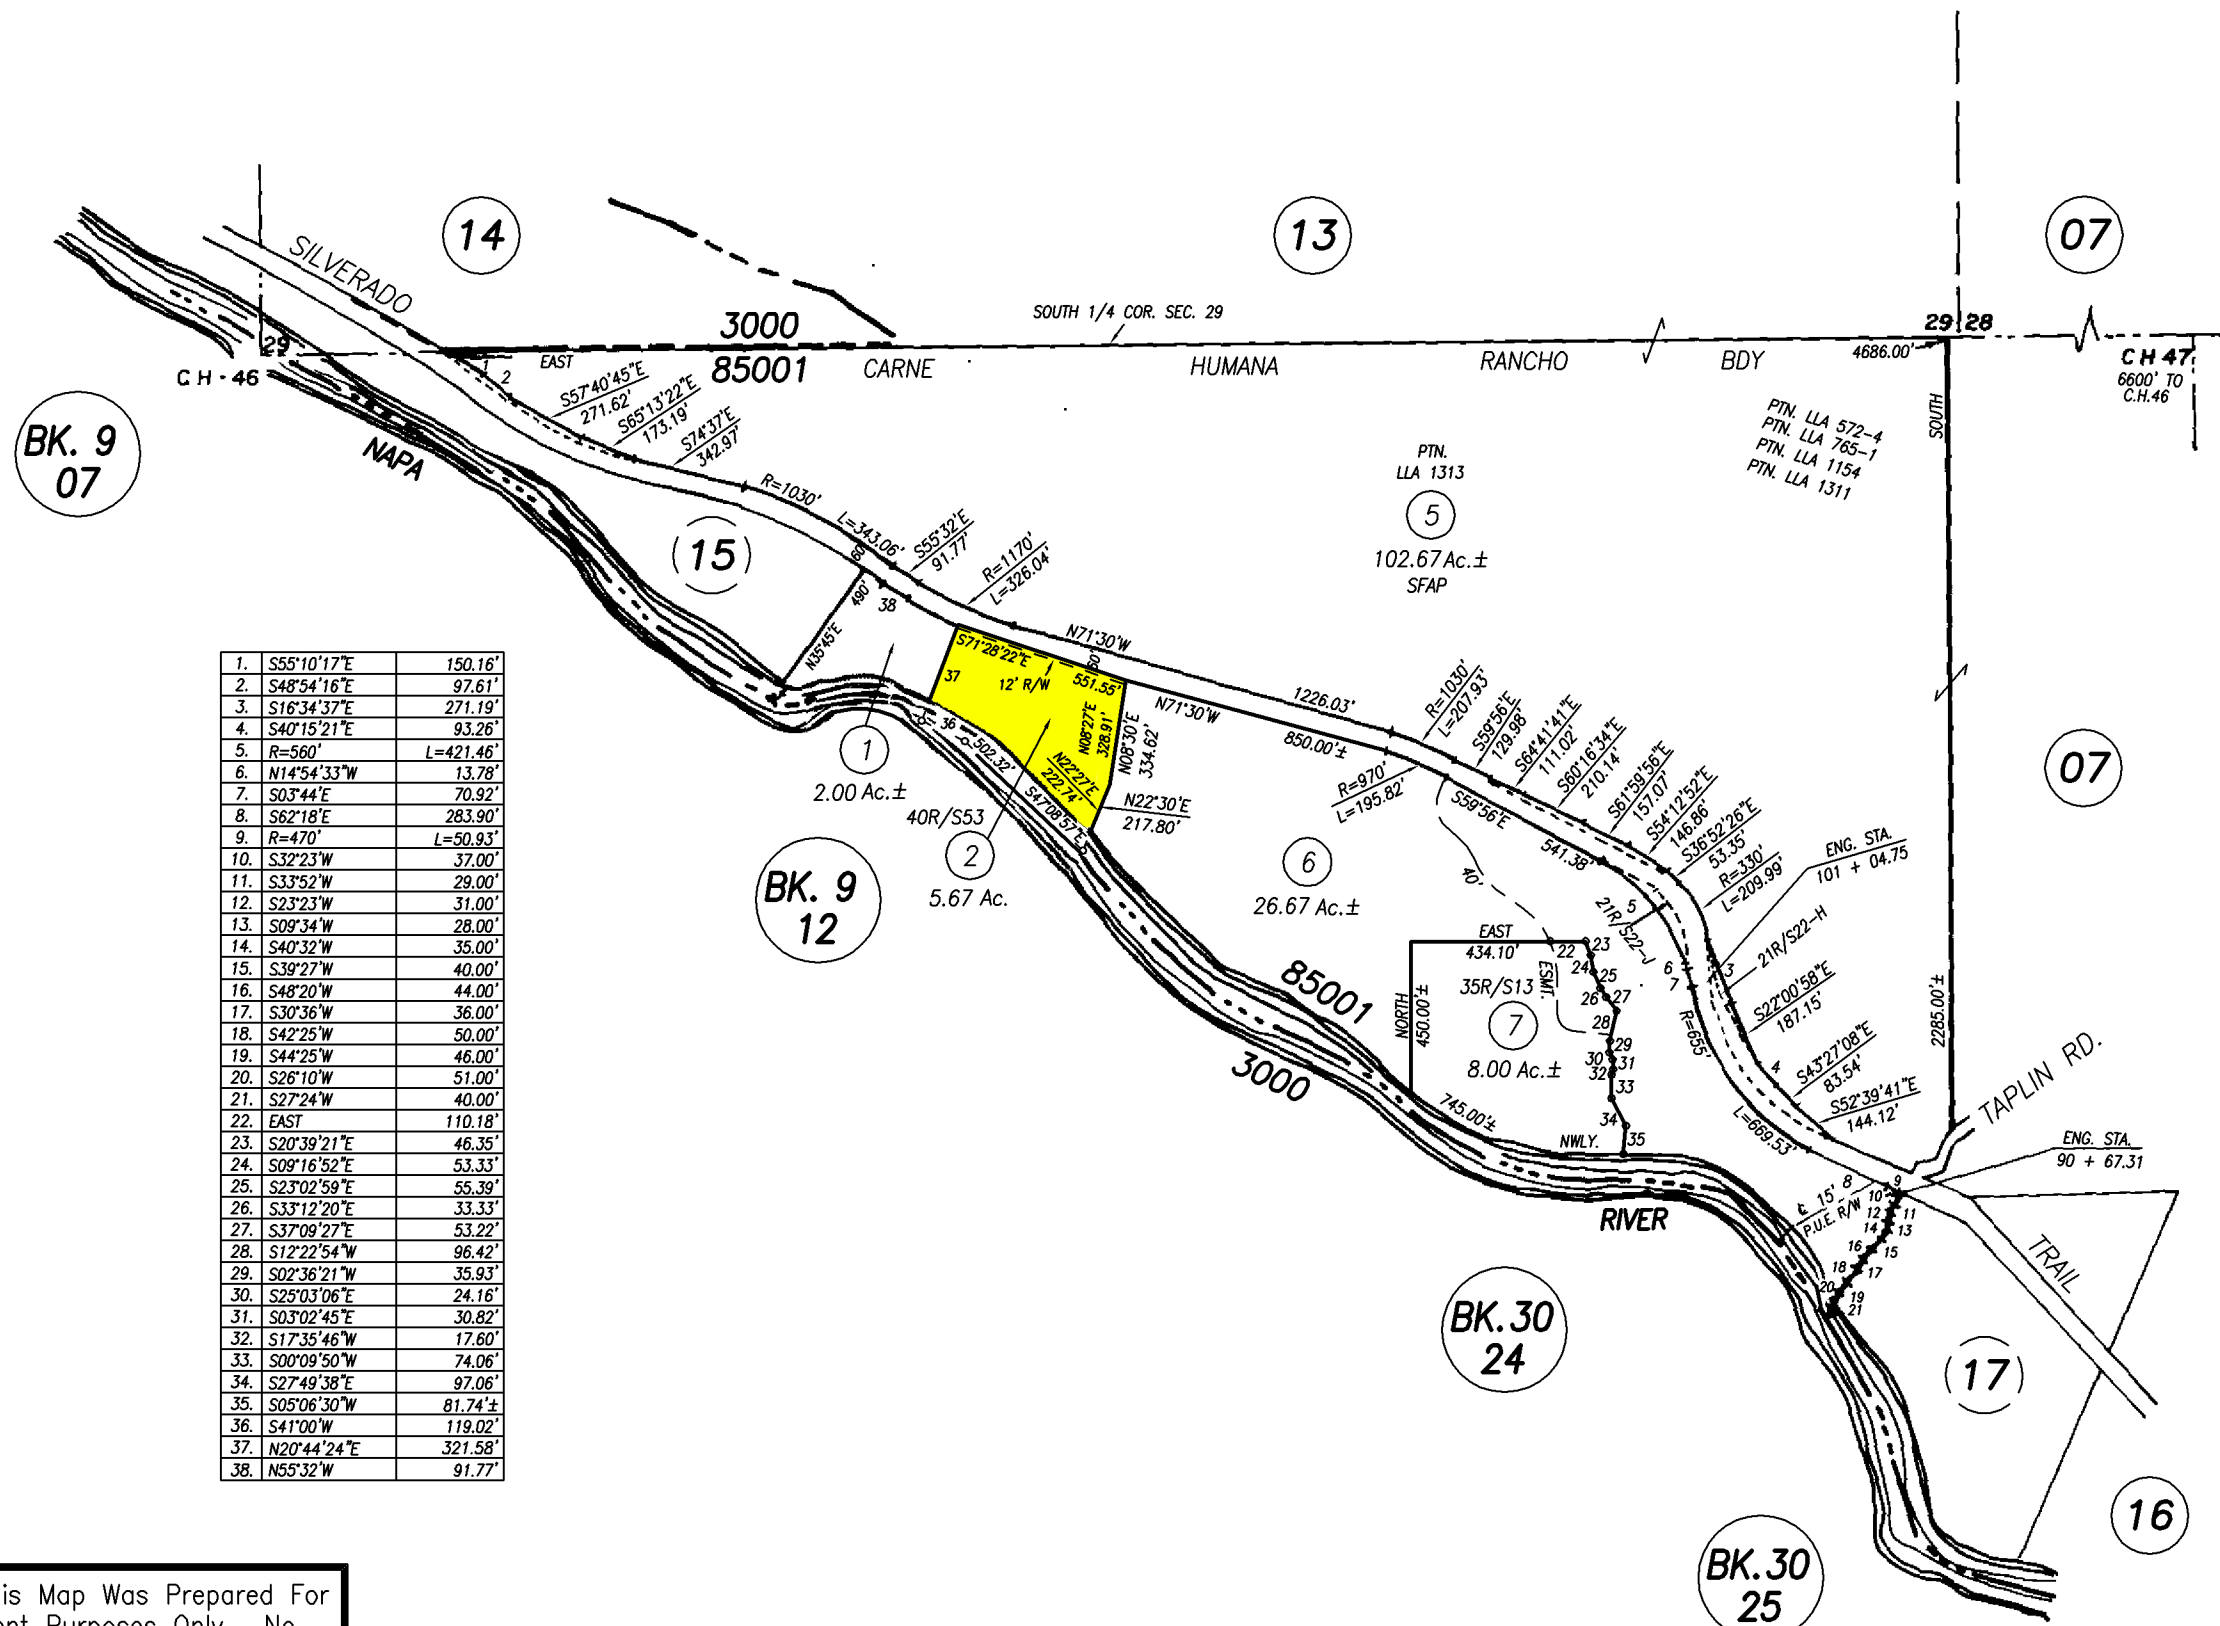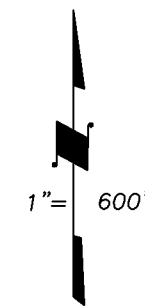

1.	S55°10'17"E	150.16'
2.	S48°54'16"E	97.61'
3.	S16°34'37"E	271.19'
4.	S40°15'21"E	93.26'
5.	R=560'	L=421.46'
6.	N14°54'33"W	13.78'
7.	S03°44"E	70.92'
8.	S62°18'E	283.90'
9.	R=470'	L=50.93'
10.	S32°23"W	37.00'
11.	S33°52"W	29.00'
12.	S23°23"W	31.00'
13.	S09°34"W	28.00'
14.	S40°32"W	35.00'
15.	S39°27"W	40.00'
16.	S48°20"W	44.00'
17.	S30°36"W	36.00'
18.	S42°25"W	50.00'
19.	S44°25"W	46.00'
20.	S26°10"W	51.00'
21.	S27°24"W	40.00'
22.	EAST	110.18'
23.	S20°39'21"E	46.35'
24.	S09°16'52"E	53.33'
25.	S23°02'59"E	55.39'
26.	S33°12'20"E	33.33'
27.	S37°09'27"E	53.22'
28.	S12°22'54"W	96.42'
29.	S02°36'21"W	35.93'
30.	S25°03'06"E	24.16'
31.	S03°02'45"E	30.82'
32.	S17°35'46"W	17.60'
33.	S00°09'50"W	74.06'
34.	S27°49'38"E	97.06'
35.	S05°06'30"W	81.74'±
36.	S41°00"W	119.02'
37.	N20°44'24"E	321.58'
38.	N55°32"W	91.77'

**NOTE:** This Map Was Prepared For Assessment Purposes Only , No Liability Is Assumed For The Accuracy Of The Data Delineated Hereon.

410-05	PTN LLA	12-30-99
410-07	RS	8-12-02
410-06 & 07	GD	8-29-02
410-05	PTN LLA	12-16-02
410-05	PTN LLA	12-31-02
410-02	RS	7-6-10
REVISION		DATE

**1983**  
**25-41**